



September 29, 2025

Via: Hand Delivered

INFORMATION MEETING NOTICE

Dear Sir or Madam:

Re: Bryan Municipal Drain - C Branch: Information Meeting No.1
Project No.: 300053492.0000

R.J. Burnside & Associates Limited has received an appointment from the Township of Amaranth to prepare a report for the above-mentioned municipal drain under section 78 of the Drainage Act, R.S.O. 1990, c. D. 17.

A site meeting was held for the above-mentioned project on July 13, 2021. **We will be present at the council chambers for the Township of Amaranth, 374028 6th Line, Amaranth, ON L9W 0M6, on October 14th, 2025, at 10:30 a.m.** for an Information Meeting to review the proposed works, cost estimates and draft assessments.

As a Landowner affected by this municipal drainage project, you are requested to attend the meeting at the time and location noted above. If you do not attend the meeting, it will proceed in your absence. If you are affected or assessed by this proposed project, you will continue to receive notification as required by the Drainage Act.

If you have any questions beforehand, please contact the undersigned at 519-340-2005 or by email at jacob.rooke@rjburnside.com.


Yours truly,

R.J. Burnside International Limited


Jacob Rooke, P.Eng.
Project Engineer
JR:ao

Other than by the addressee, copying or distribution of this document, in whole or in part, is not permitted without the express written consent of R.J. Burnside International Limited.

053492 Bryan C Branch Information Meeting Notice
29/09/2025 11:06 AM

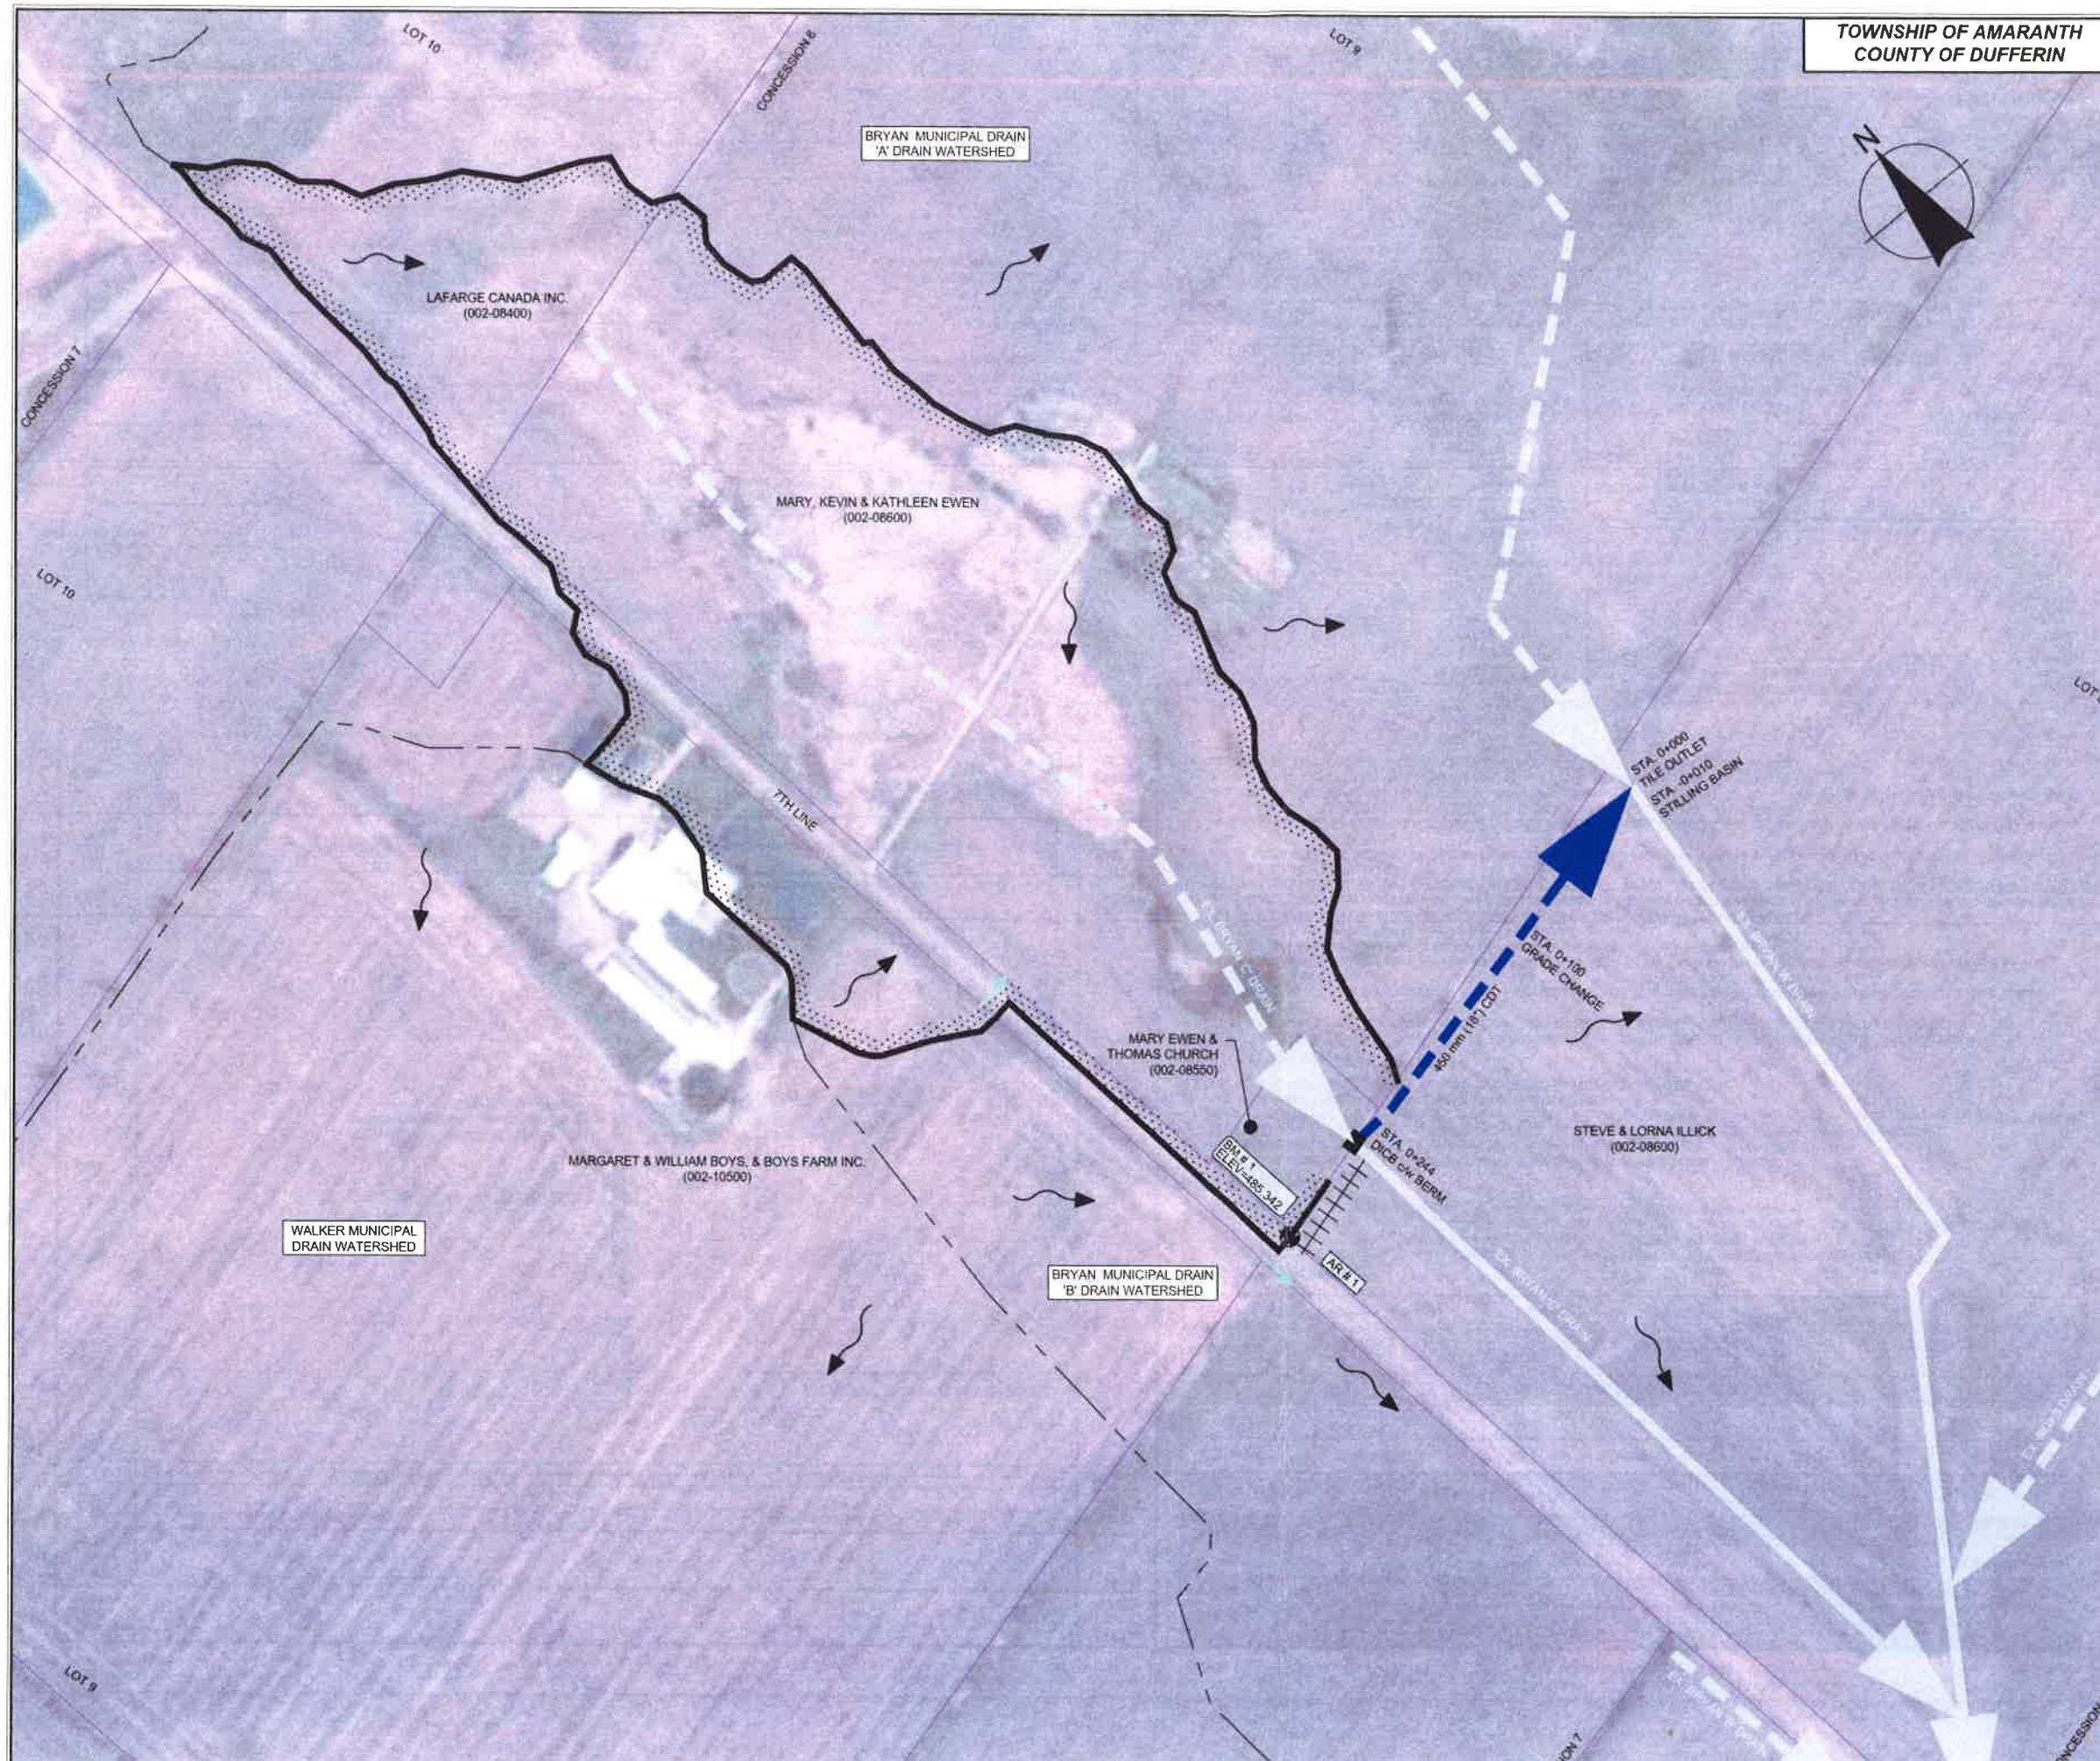

TOWNSHIP OF AMARANTH
COUNTY OF DUFFERIN

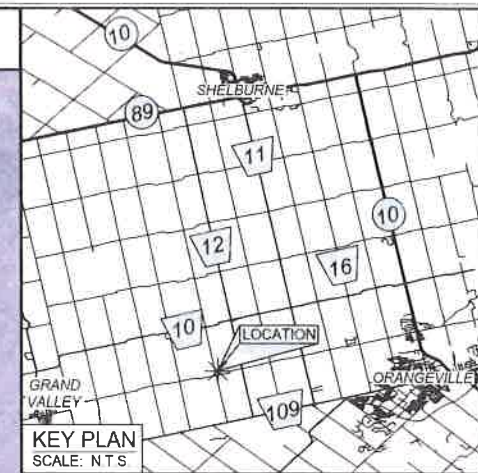

LEGEND	
WATERSHED BOUNDARY	-----
SUB WATERSHED BOUNDARY	-----
DRAIN LOCATION & DIRECTION	OPEN DRAIN CLOSED DRAIN
DIRECTION OF SURFACE FLOW	----->
SHARED ROLL NUMBER	AR #?
ACCESS ROUTE	-----
EXISTING CULVERT	-----
BENCHMARK NUMBER	BM #?
BENCHMARK LOCATION	-----
EXISTING/PROPOSED CATCH BASIN	/

- Notes
1. This drawing is the exclusive property of R. J. Burnside & Associates Limited. The reproduction of any part without prior written consent of this office is strictly prohibited.
 2. The contractor shall verify all dimensions, levels, and datums on site and report any discrepancies or corrections in this office prior to construction.
 3. This drawing is to be read and understood in conjunction with all other plans and documents applicable to this project.
 4. All property lines are approximate and for information purposes only.

NOT FOR CONSTRUCTION

No.	Issue / Revision	Date	Auth.

BURNSIDE

R.J. Burnside & Associates Limited
35 Perry Street
Woodstock, Ontario, N4S 3C4
telephone (519) 271-5111 fax (519) 271-3790
web www.rjburnside.com

Client
TOWNSHIP OF AMARANTH
374028 6TH LINE
AMARANTH, ONTARIO
L9W 0M6

Drawing Title
**BRYAN MUNICIPAL DRAIN BRANCH 'C'
IMPROVEMENT
WATERSHED PLAN**

Designed JR	Checked GN	Drawn JR	Checked GN	Drawing Ito 1 of 2
Date	Project Ito			